


FOR CU PIPING 4" CLEAR GAP
REQUIRED IN BETWEEN BEAM
AND FALSE CEILING

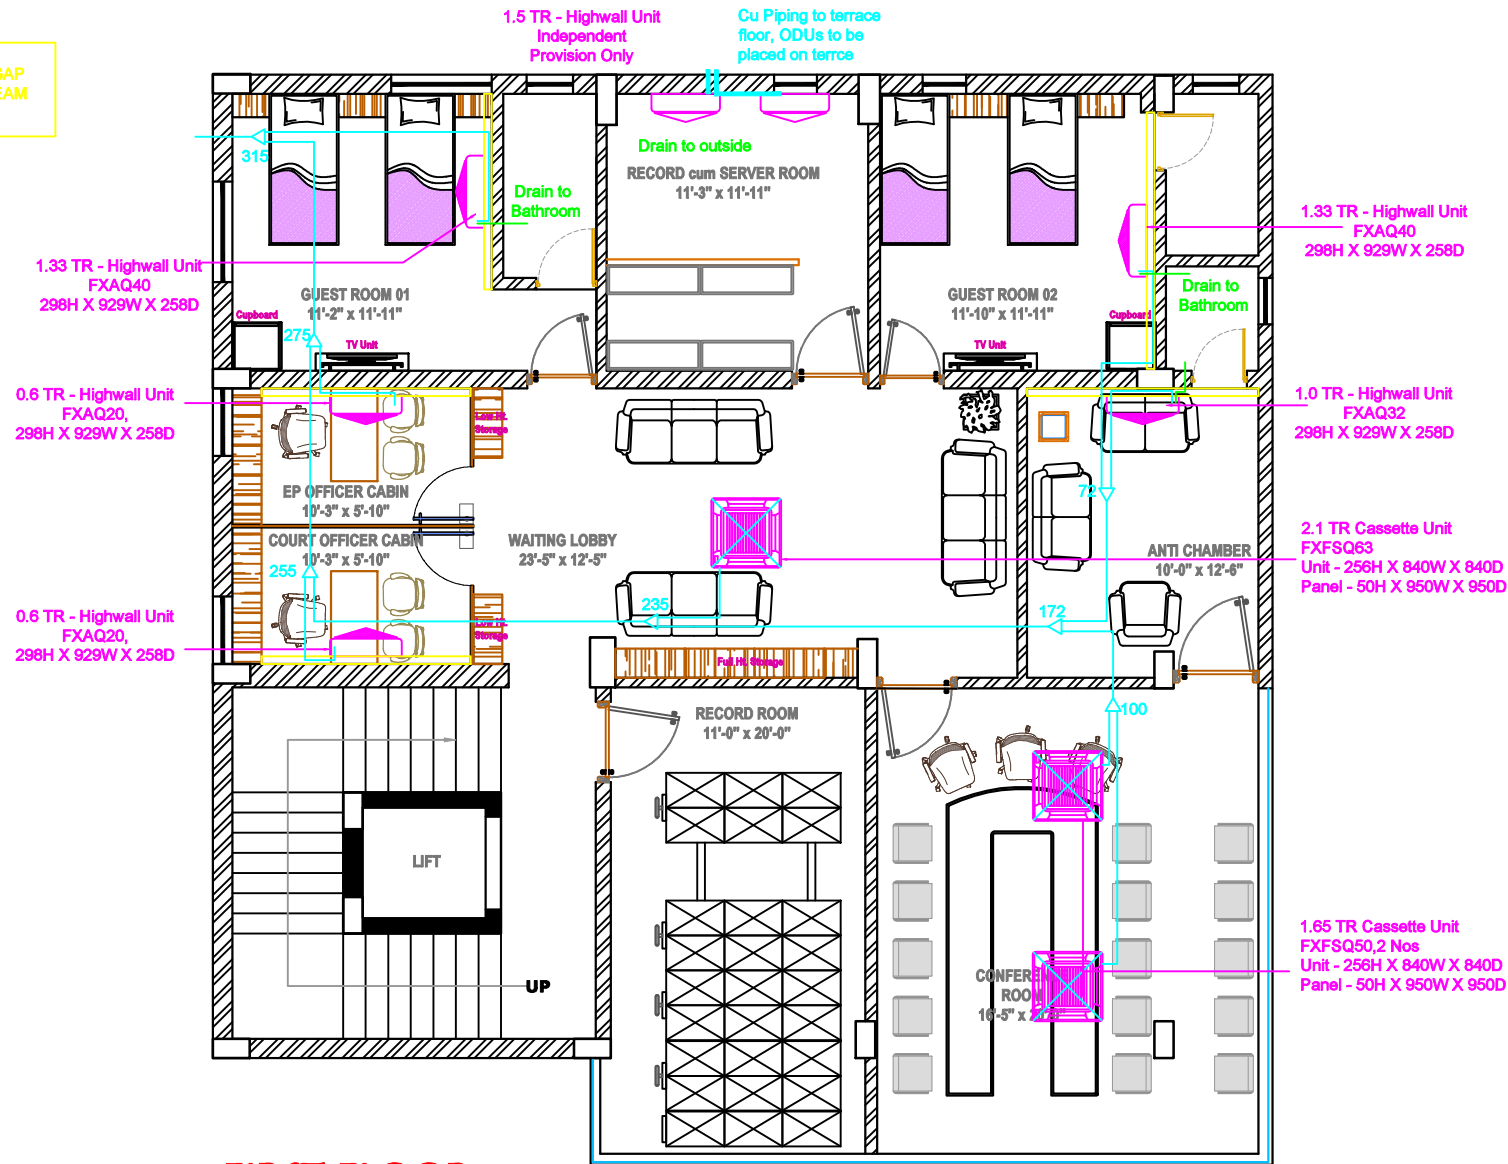

FIRST FLOOR

HVAC ASSOCIATE

Kulung Services

SHOP NO 1 & 2, ONKAR COMPLEX,
TARABAI PARK, KOLHAPUR.
PH. NO. - +91 9325753999,
+91 9820401120.
Fax - +91 231 2656339.
EMAIL: shulingawale@yahoo.co.in

TITLE:- HVAC DETAILS OF OFFICE.

PROJECT:- PROPOSED INTERIOR WORK FOR KARNATAKA STATE SOUHARDA FEDERAL CO-OP LIMITED. AT-KALABURGI.



JOB NO.		DEALT	Pavan
DATE	21 APRIL 2022	CHECK	KIRAN
SCALE	N.T.S.	DWG.NO.	

SPACE
DESIGNER'S
INTERIOR DESIGNERS

Shop No.1, Shubhashri Apartment
Near Shri Shahu Putala
Ichalkaranji 416115
Mo: 097657 29111
092721 21117
Mail: idspacedesigners@gmail.com