



1.65 TR Cassette Unit
FXFSQ80 - 1 No.
Unit - 256H X 840W X 840D
Panel - 50H X 950W X 950D

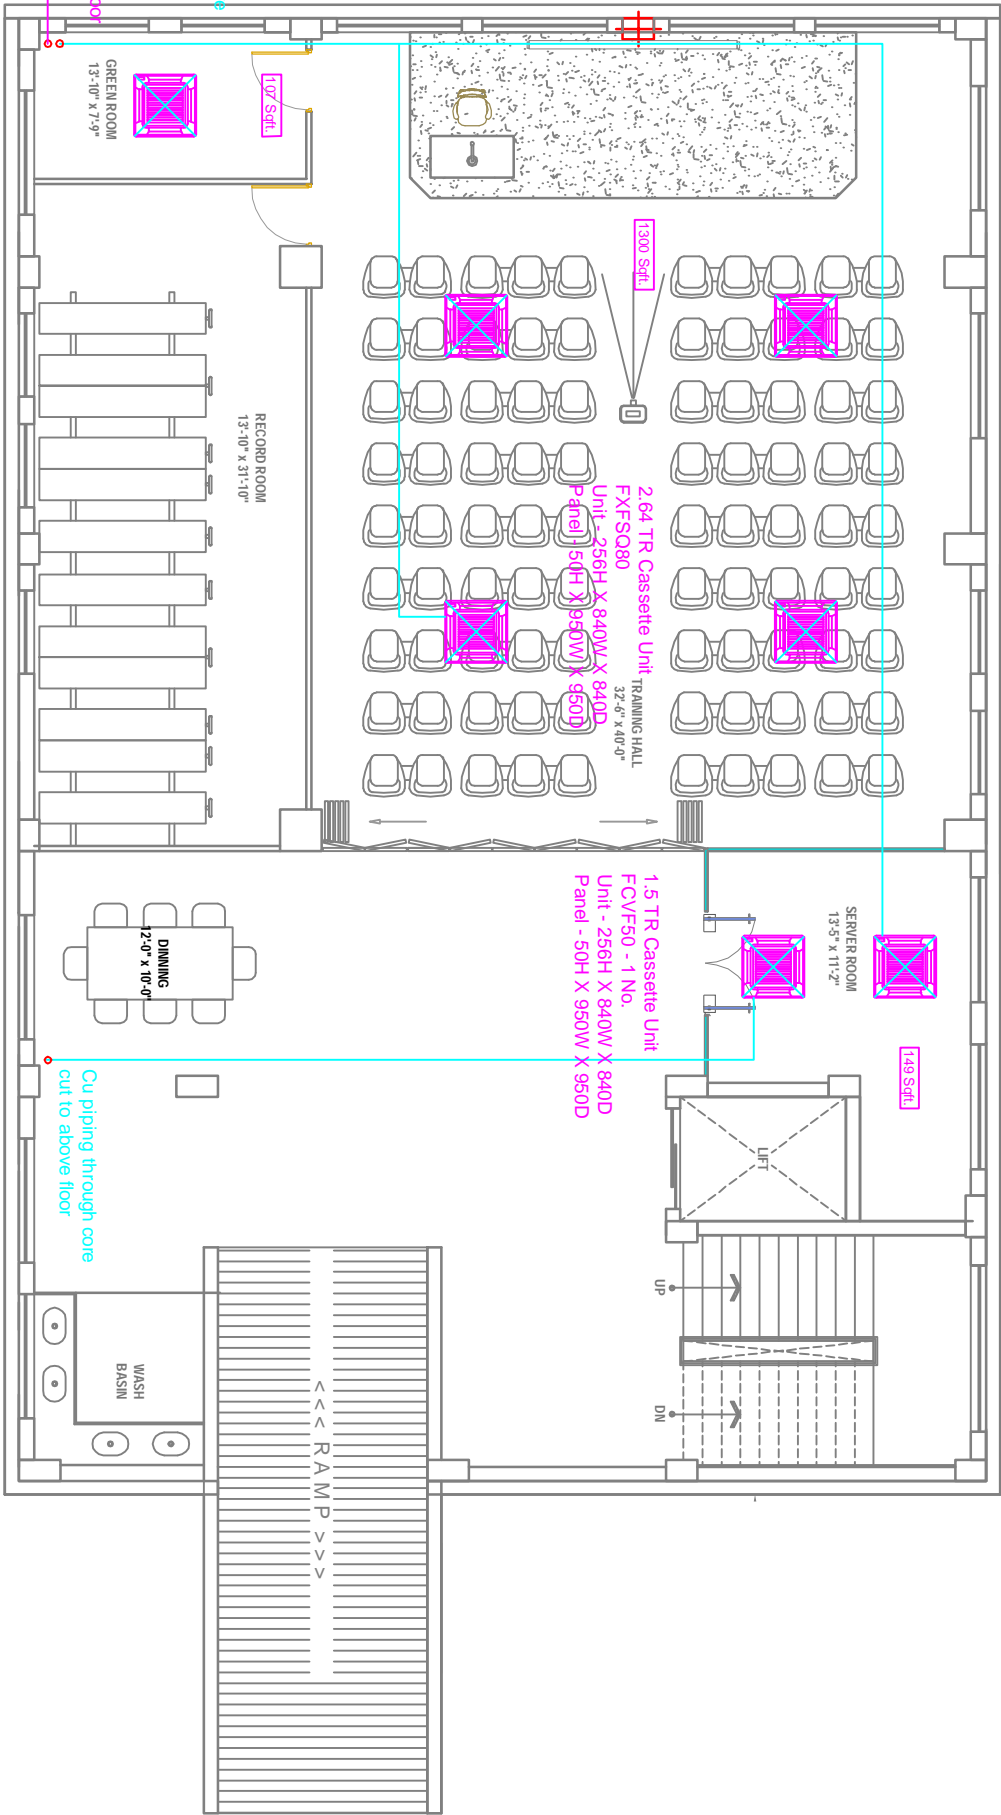

1.0 TR Cassette Unit
FXFSQ32
Unit - 256H X 840W X 840D
Panel - 50H X 950W X 950D

BASEMENT FLOOR

TITLE:- INTERIOR LAYOUT OF OFFICE .
PROJECT:- PROPOSED INTERIOR WORK FOR KARNATAKA STATE SOUHAARDA FEDERAL CO-OP LIMITED, AT-BELAGAVI.

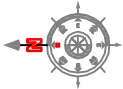

| | | | |
|---------|-----------|---------|-------|
| JOB NO. | | DEALT | Pavan |
| DATE | 16 DEC 21 | CHECK | KIRAN |
| SCALE | N.T.S. | DWG.NO. | |

SPACE
DESIGNERS
INTERIOR DESIGNERS

Shop No.1, Shubhashri Apartment
Near Shri Shahu Putala
Ichalkaranji 416115
Mo: 097657 2911
092721 21117
Mail: idspacedesigners@gmail.com

HVAC ASSOCIATE
Yojing Services
SHOP NO 1 & 2, ONKAR COMPLEX,
TARABAI PARK, KOLHAPUR,
PIN NO - 416204/01720,
Fax - +91 221 2856038,
EMAIL: info@yjservices@yahoo.co.in